



LANDS END

BUILDING PERSPECTIVES SKETCH

EDGEWATER
DESIGN  GROUP

301 E. MITCHELL STREET
PETOSKEY, MICHIGAN 49770
(231) 348-0497

THIS DRAWING IS CONSIDERED PROPRIETARY PRODUCT OF
EDGEWATER DESIGN GROUP, LLC. IT IS NOT TO BE USED
OR REPRODUCED IN ANY MANNER UNLESS AUTHORIZED IN
WRITING BY EDGEWATER DESIGN GROUP, LLC.

1/15/2021



LANDS END

BUILDING PERSPECTIVES SKETCH

EDGEWATER
DESIGN GROUP

301 E. MITCHELL STREET
PETOSKEY, MICHIGAN 49770
(231) 348-0497

THIS DRAWING IS CONSIDERED PROPRIETARY PRODUCT OF
EDGEWATER DESIGN GROUP, LLC. IT IS NOT TO BE USED
OR REPRODUCED IN ANY MANNER UNLESS AUTHORIZED IN
WRITING BY EDGEWATER DESIGN GROUP, LLC.

1/15/2021



LANDS END

BUILDING PERSPECTIVES SKETCH

EDGEWATER
DESIGN  GROUP

301 E. MITCHELL STREET
PETOSKEY, MICHIGAN 49770
(231) 348-0497

THIS DRAWING IS CONSIDERED PROPRIETARY PRODUCT OF
EDGEWATER DESIGN GROUP, LLC. IT IS NOT TO BE USED
OR REPRODUCED IN ANY MANNER UNLESS AUTHORIZED IN
WRITING BY EDGEWATER DESIGN GROUP, LLC.

1/15/2021



LANDS END

BUILDING PERSPECTIVES SKETCH

EDGEWATER
DESIGN  GROUP

301 E. MITCHELL STREET
PETOSKEY, MICHIGAN 49770
(231) 348-0497

THIS DRAWING IS CONSIDERED PROPRIETARY PRODUCT OF
EDGEWATER DESIGN GROUP, LLC. IT IS NOT TO BE USED
OR REPRODUCED IN ANY MANNER UNLESS AUTHORIZED IN
WRITING BY EDGEWATER DESIGN GROUP, LLC.

1/15/2021



LANDS END


BUILDING PERSPECTIVES SKETCH

EDGEWATER
DESIGN  GROUP

301 E. MITCHELL STREET
PETOSKEY, MICHIGAN 49770
(231) 348-0497

THIS DRAWING IS CONSIDERED PROPRIETARY PRODUCT OF
EDGEWATER DESIGN GROUP, LLC. IT IS NOT TO BE USED
OR REPRODUCED IN ANY MANNER UNLESS AUTHORIZED IN
WRITING BY EDGEWATER DESIGN GROUP, LLC.

1/15/2021

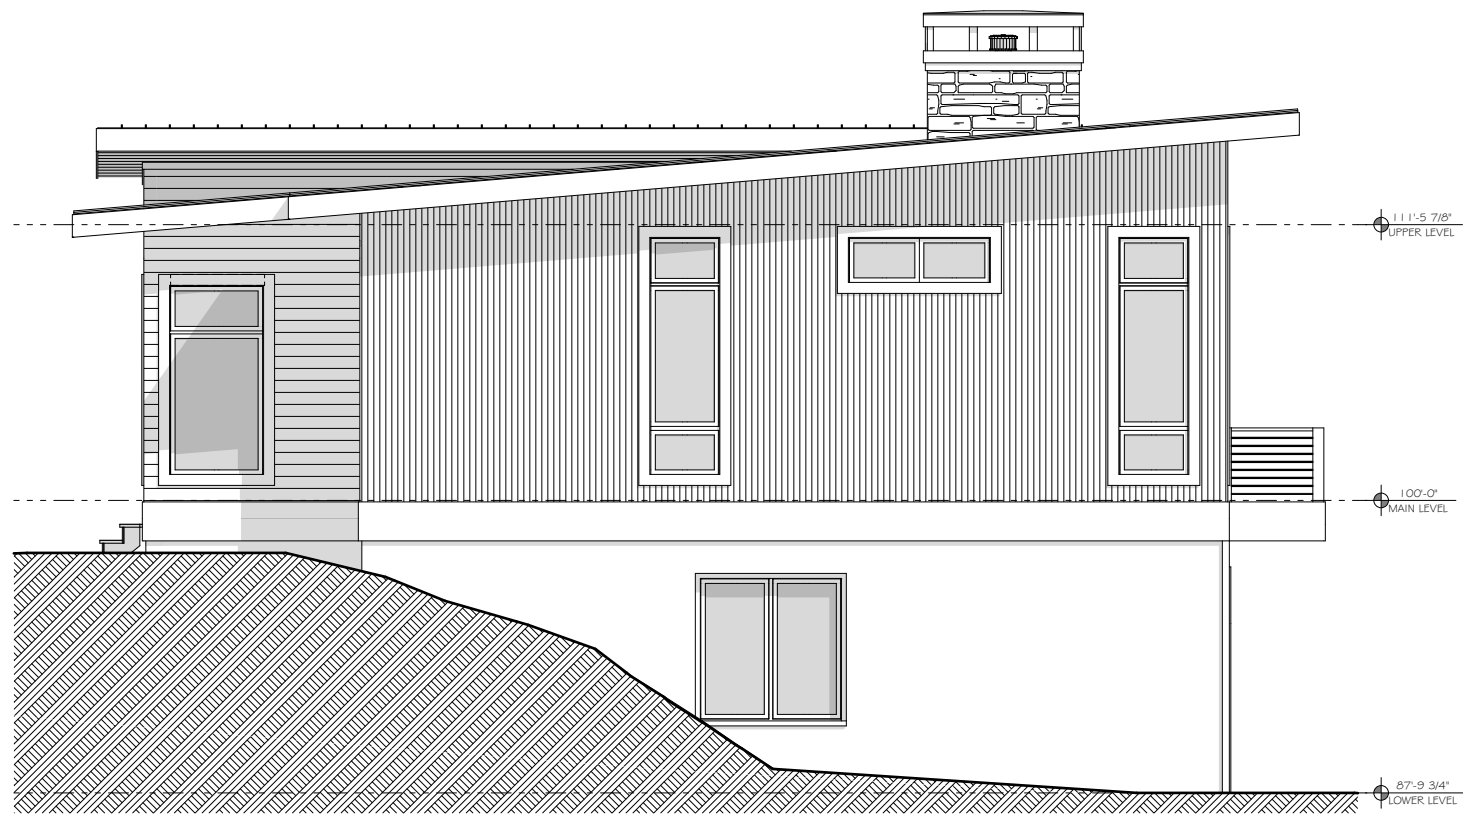

1 EXTERIOR ELEVATION - FRONT
SCALE: 1/4" = 1'-0"



2 EXTERIOR ELEVATION - LEFT
SCALE: 1/4" = 1'-0"

LANDS END

EXTERIOR ELEVATIONS

EDGEWATER
DESIGN GROUP

301 E. MITCHELL STREET
PETOSKEY, MICHIGAN 49770
(231) 348-0497

THIS DRAWING IS CONSIDERED PROPRIETARY PRODUCT OF
EDGEWATER DESIGN GROUP, LLC. IT IS NOT TO BE USED
OR REPRODUCED IN ANY MANNER UNLESS AUTHORIZED IN
WRITING BY EDGEWATER DESIGN GROUP, LLC.

1/15/2021



3 EXTERIOR ELEVATION - REAR
 SCALE: 1/4" = 1'-0"



4 EXTERIOR ELEVATION - RIGHT
 SCALE: 1/4" = 1'-0"


301 E. MITCHELL STREET
 PETOSKEY, MICHIGAN 49770
 (231) 348-0497

THIS DRAWING IS CONSIDERED PROPRIETARY PRODUCT OF
 EDGEWATER DESIGN GROUP, LLC. IT IS NOT TO BE USED
 OR REPRODUCED IN ANY MANNER UNLESS AUTHORIZED IN
 WRITING BY EDGEWATER DESIGN GROUP, LLC.

EDGEWATER
 DESIGN GROUP

LANDS END
 EXTERIOR ELEVATIONS

1/15/2021

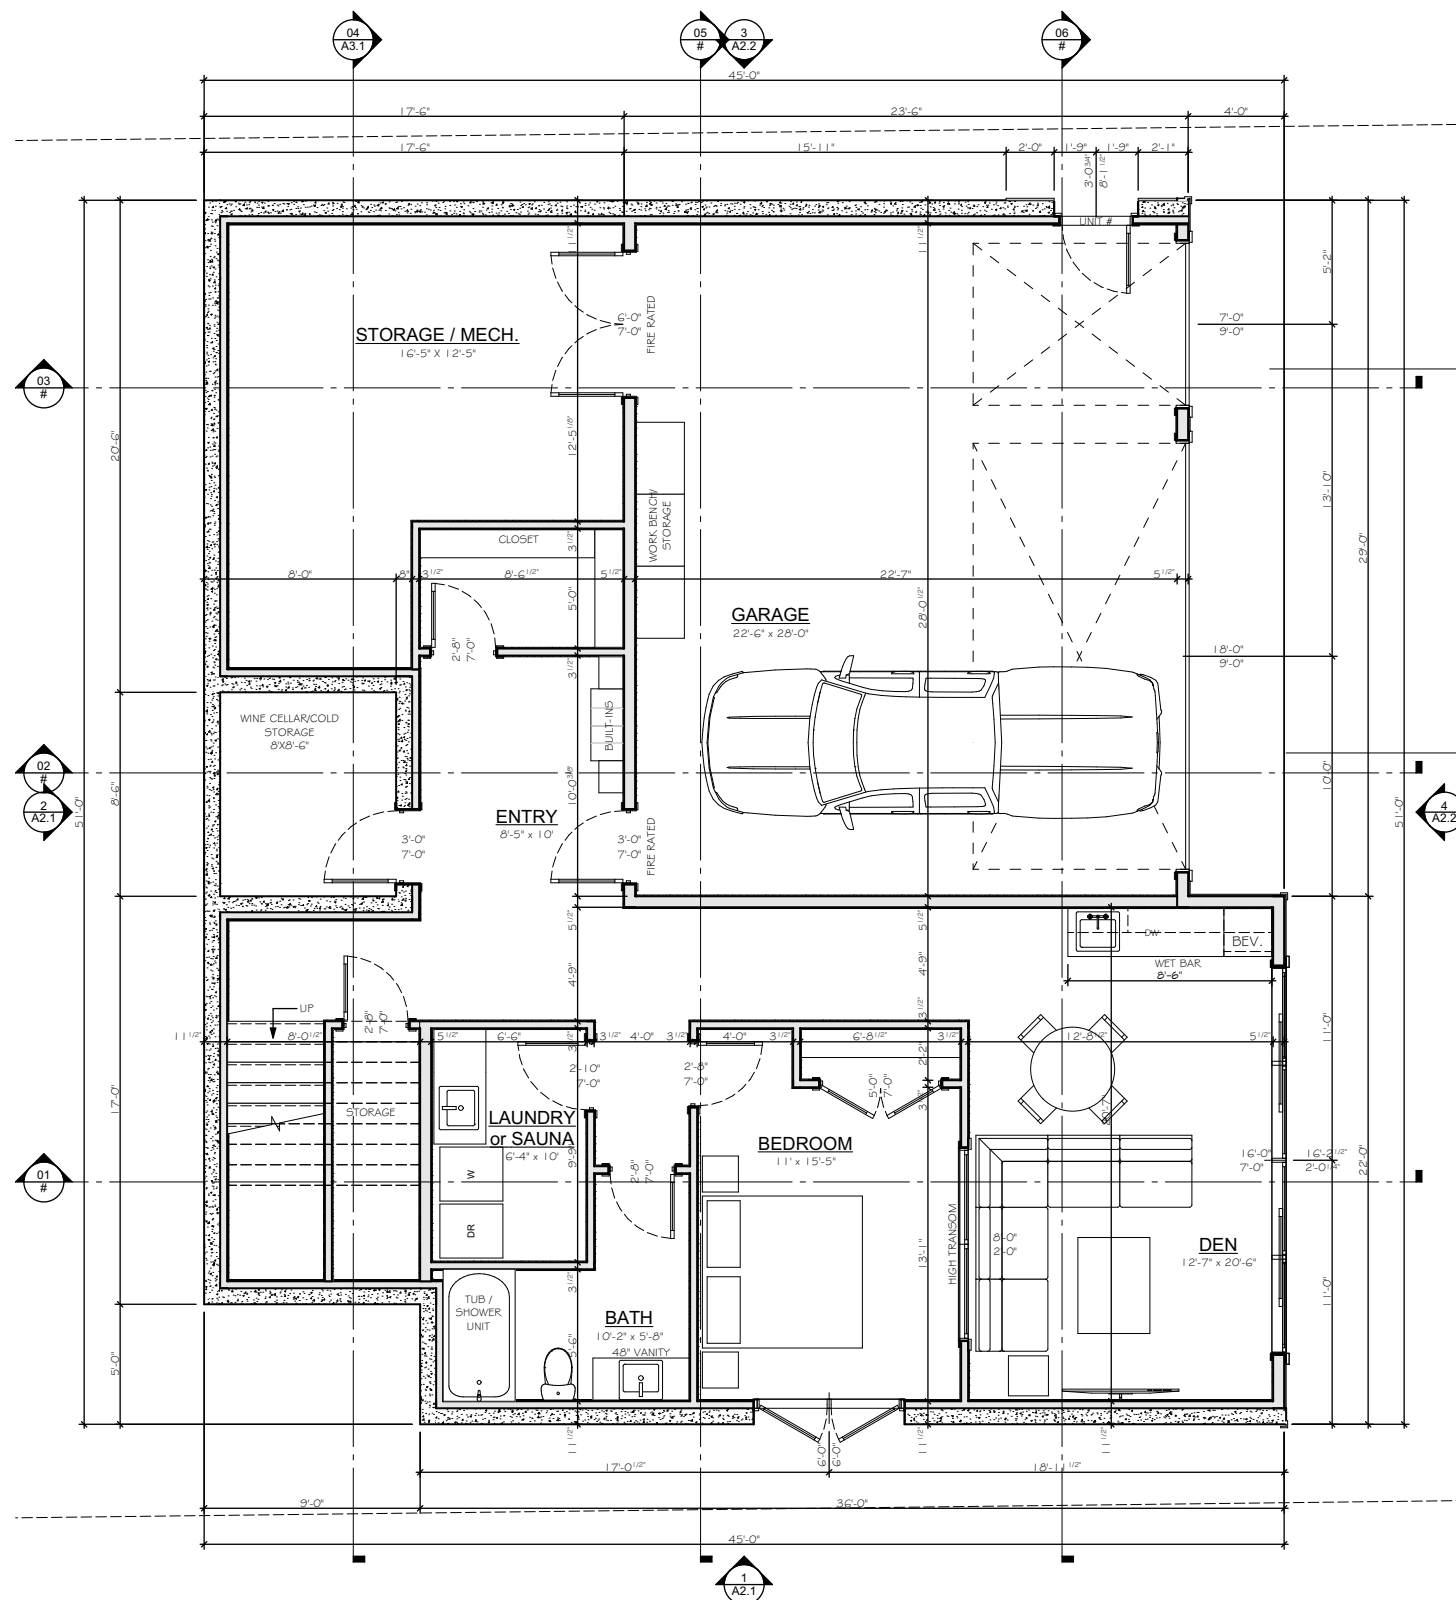

FLOOR PLAN - LOWER LEVEL

SCALE: 1/4" = 1'-0"

LANDS END


FLOOR PLAN - LOWER LEVEL

EDGEWATER
DESIGN GROUP

301 E. MITCHELL STREET
PETOSKEY, MICHIGAN 49770
(231) 348-0497

THIS DRAWING IS CONSIDERED PROPRIETARY PRODUCT OF
EDGEWATER DESIGN GROUP, LLC. IT IS NOT TO BE USED
OR REPRODUCED IN ANY MANNER UNLESS AUTHORIZED IN
WRITING BY EDGEWATER DESIGN GROUP, LLC.

1/15/2021

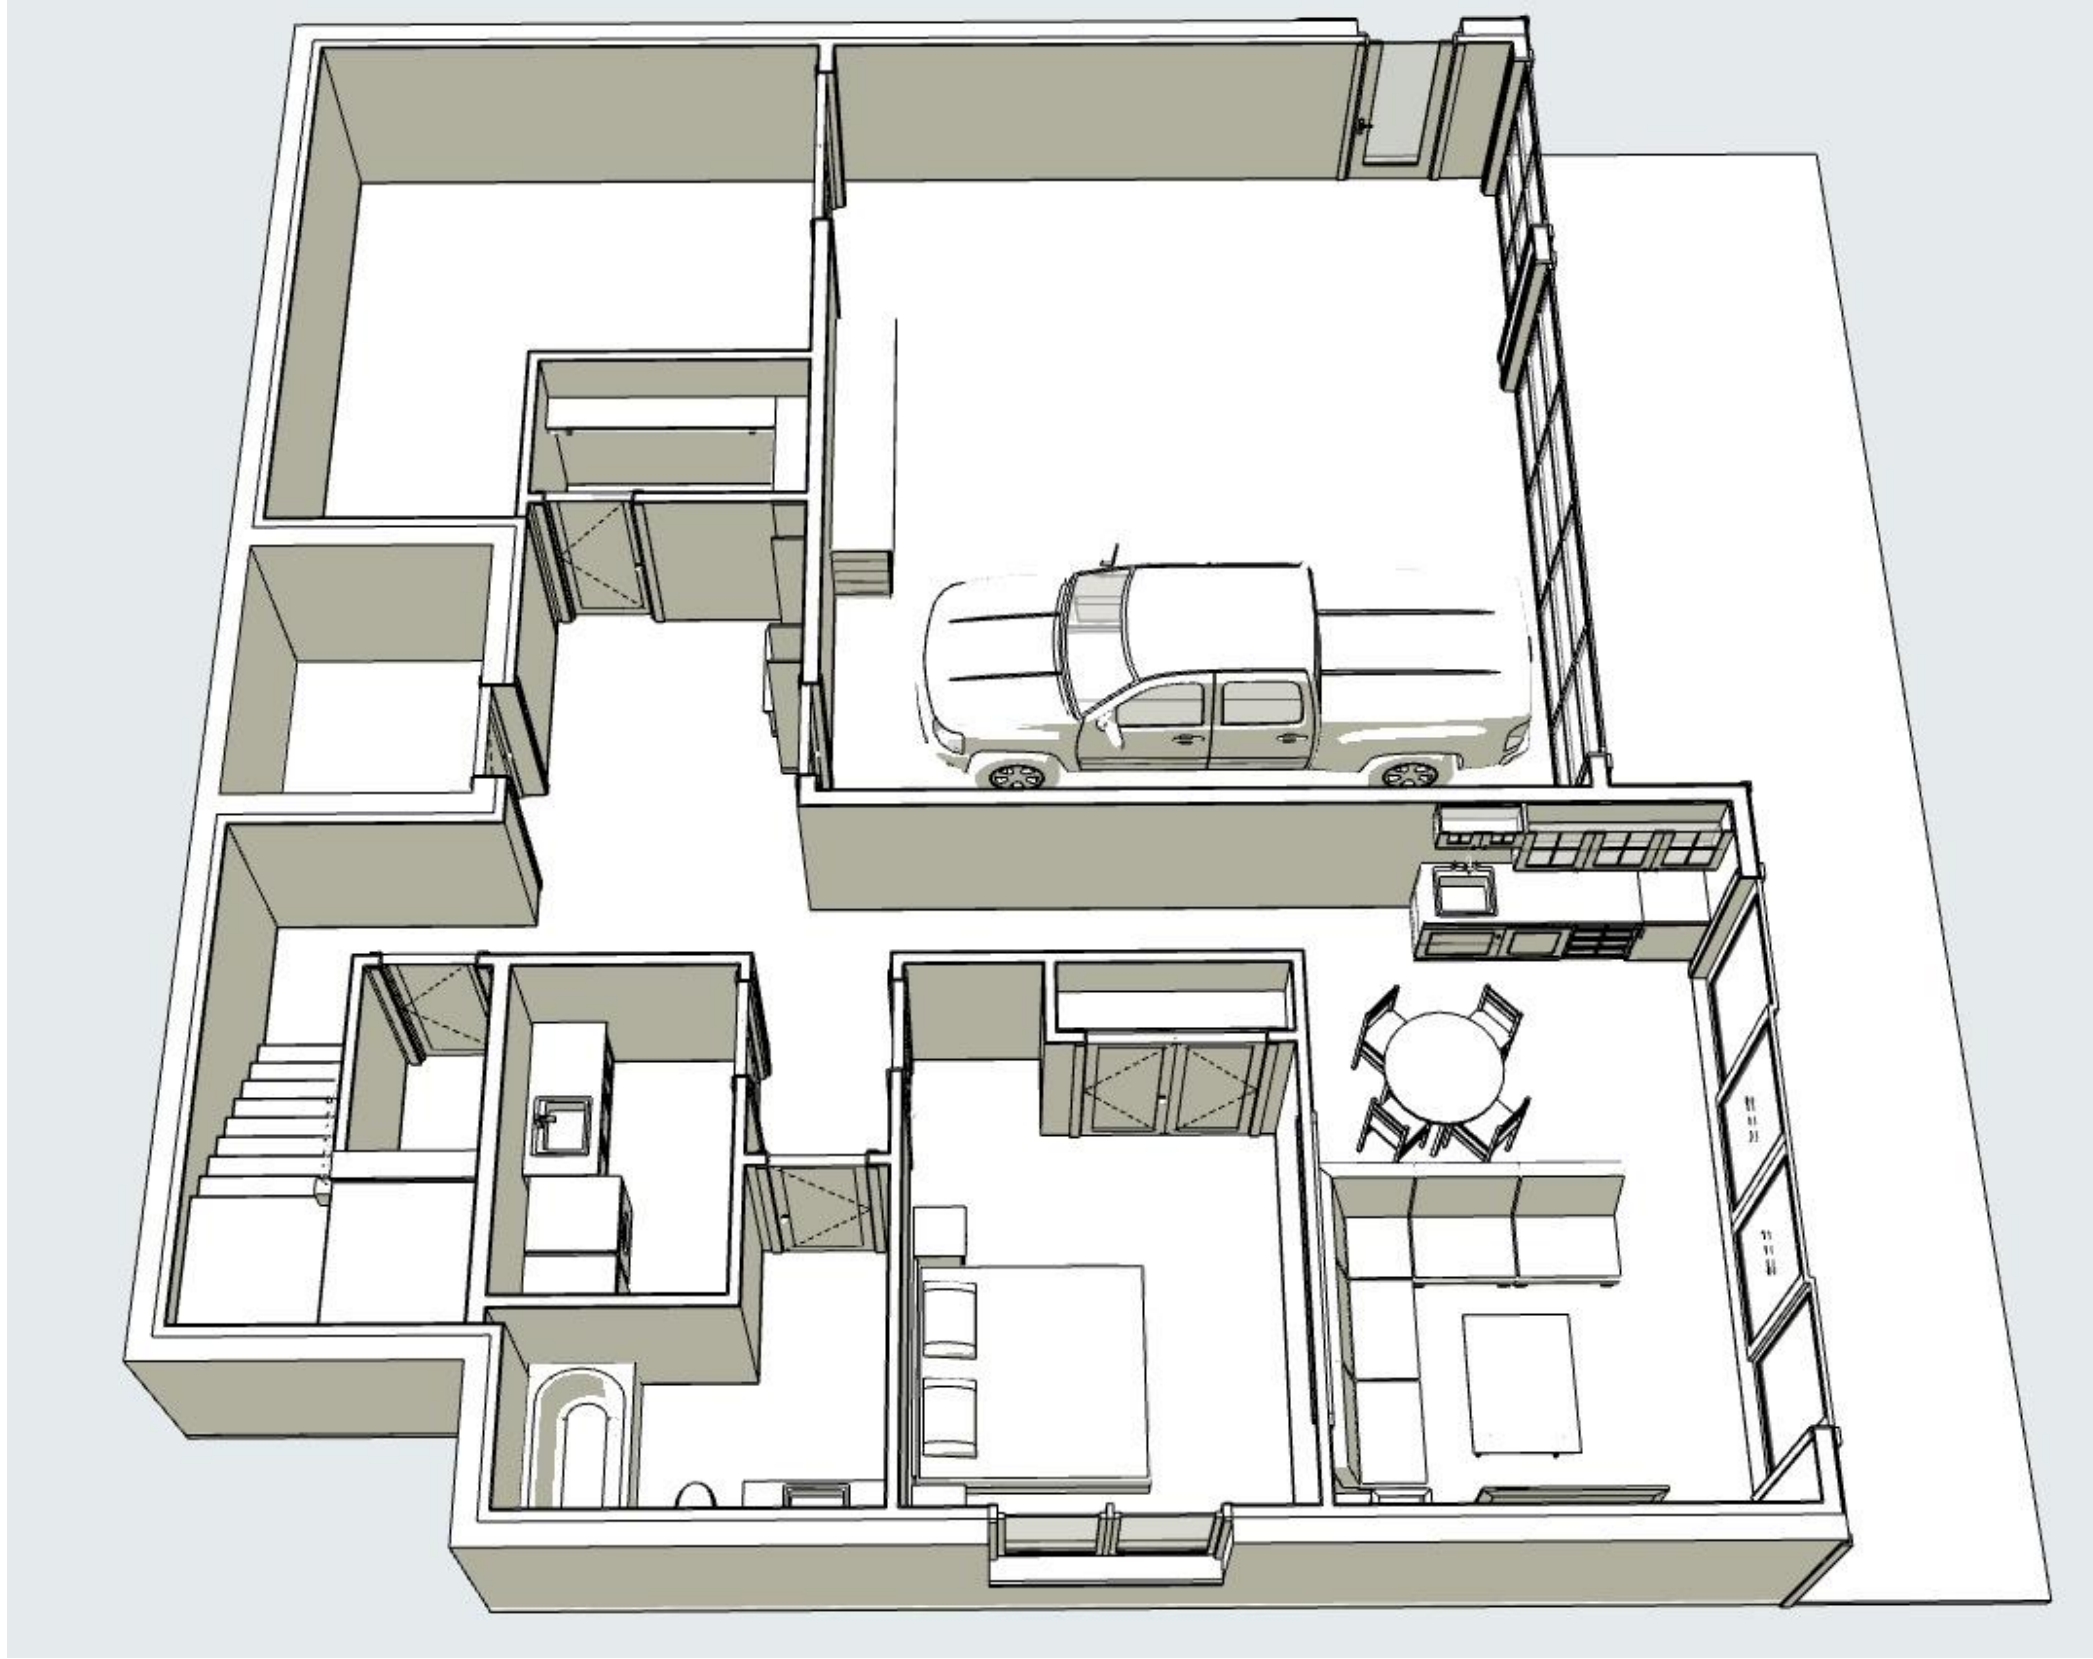

LOWER LEVEL LAYOUT

SCALE: 1:100

LANDS END


FLOOR PLAN - LAYOUT PERSPECTIVE

EDGEWATER
DESIGN GROUP

301 E. MITCHELL STREET
PETOSKEY, MICHIGAN 49770
(231) 348-0497

THIS DRAWING IS CONSIDERED PROPRIETARY PRODUCT OF
EDGEWATER DESIGN GROUP, LLC. IT IS NOT TO BE USED
OR REPRODUCED IN ANY MANNER UNLESS AUTHORIZED IN
WRITING BY EDGEWATER DESIGN GROUP, LLC.

1/15/2021

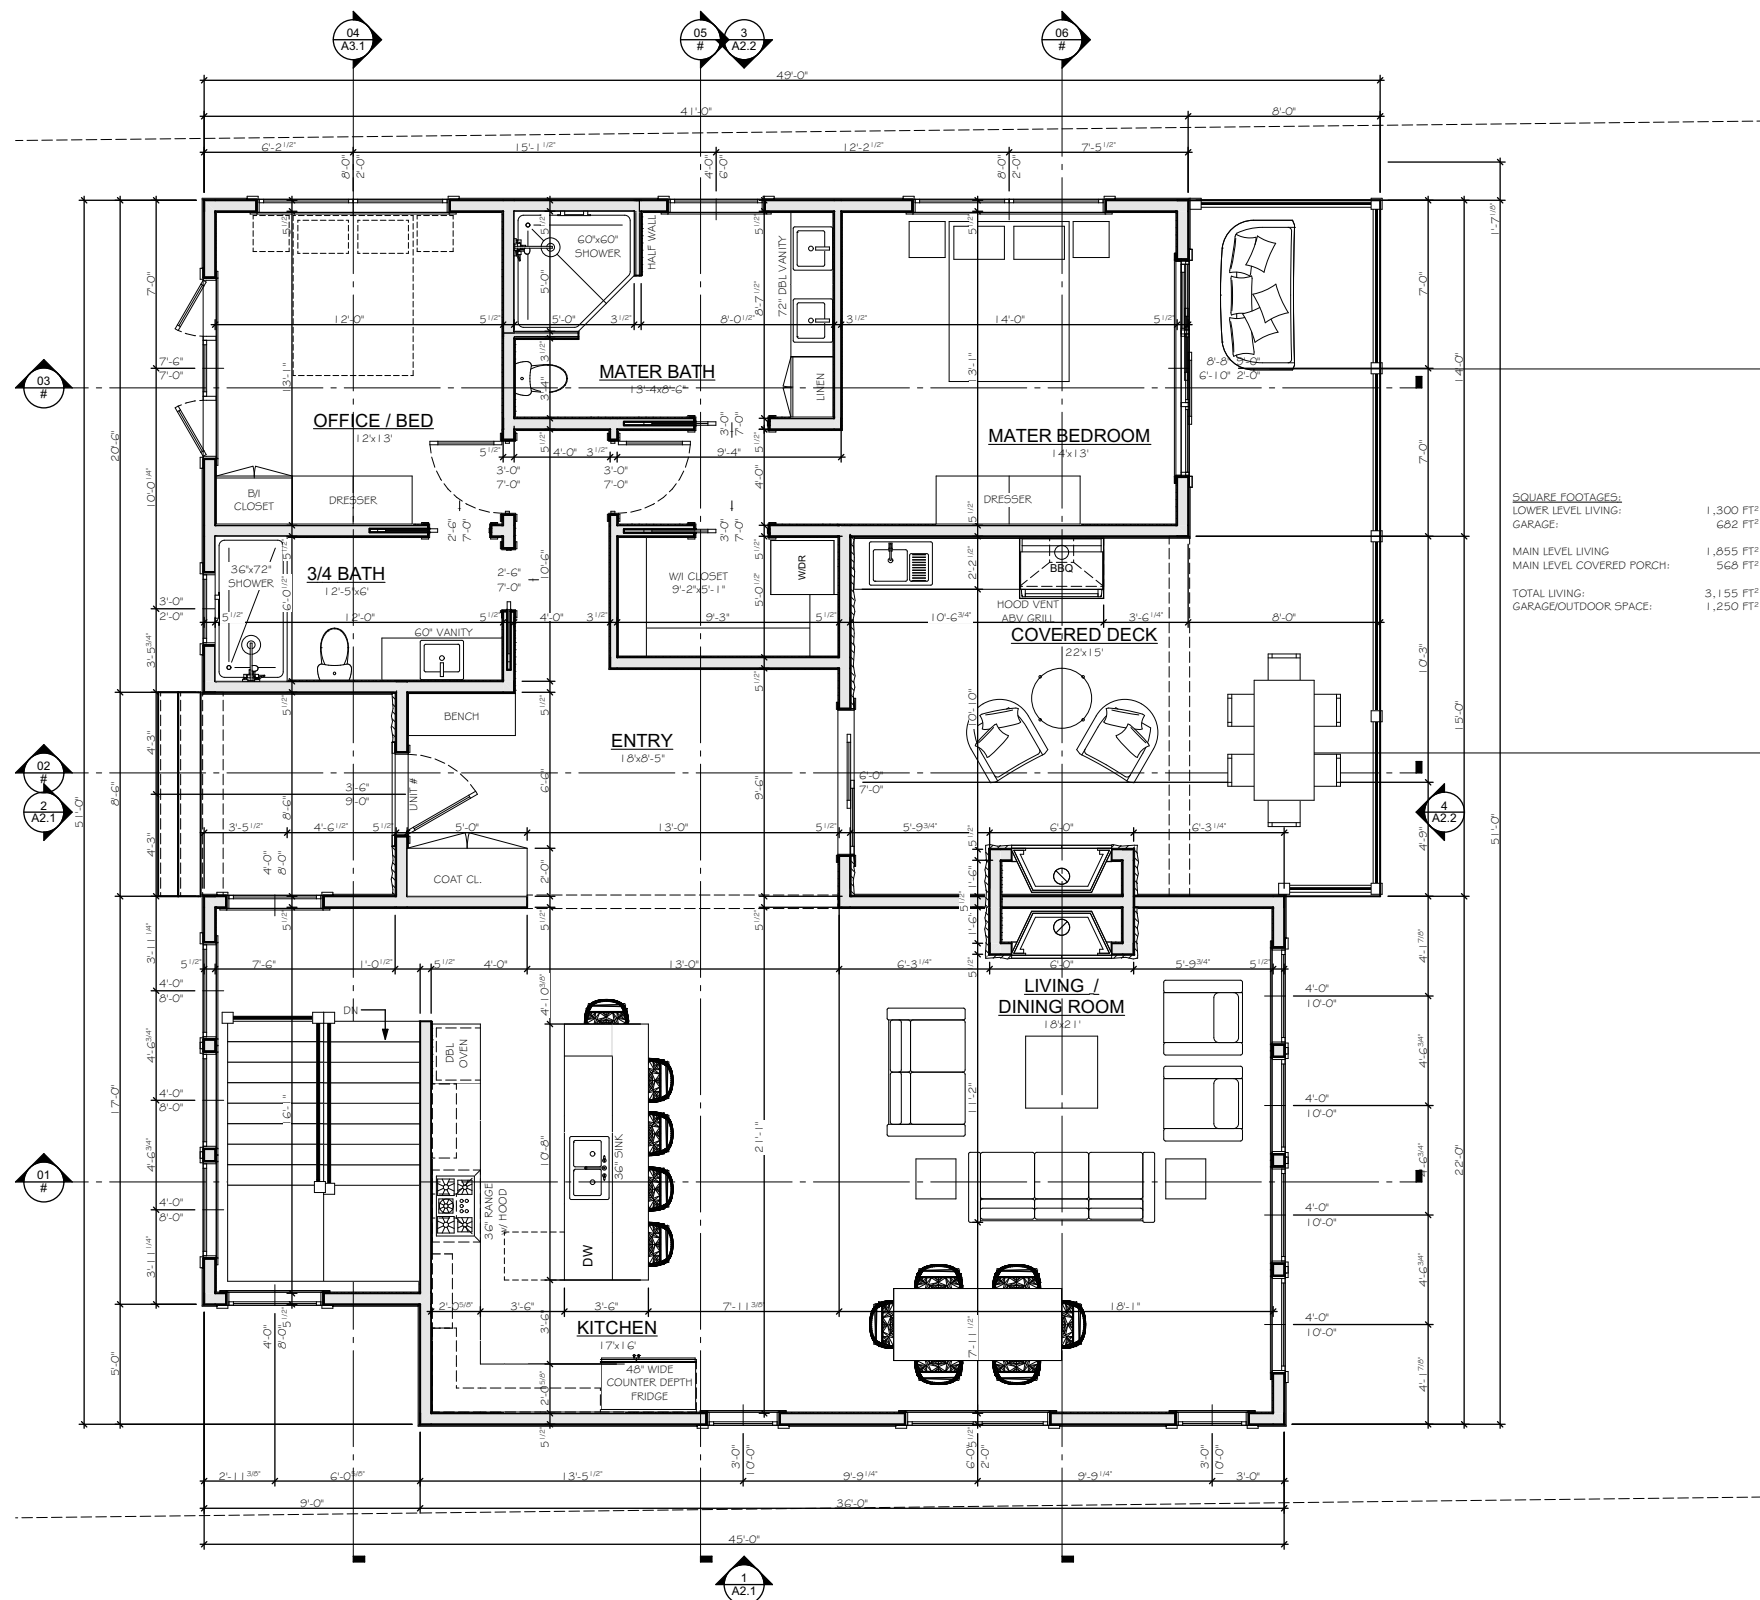

SQUARE FOOTAGES:

LOWER LEVEL LIVING:	1,300 FT ²
GARAGE:	682 FT ²
MAIN LEVEL LIVING:	1,855 FT ²
MAIN LEVEL COVERED PORCH:	568 FT ²
TOTAL LIVING:	3,155 FT ²
GARAGE/OUTDOOR SPACE:	1,250 FT ²

FLOOR PLAN - MAIN LEVEL

SCALE: 1/4" = 1'-0"

LANDS END


FLOOR PLAN - MAIN LEVEL

EDGEWATER
DESIGN GROUP

301 E. MITCHELL STREET
PETOSKEY, MICHIGAN 49770
(231) 348-0497

1/15/2021

THIS DRAWING IS CONSIDERED PROPRIETARY PRODUCT OF EDGEWATER DESIGN GROUP, LLC. IT IS NOT TO BE USED OR REPRODUCED IN ANY MANNER UNLESS AUTHORIZED IN WRITING BY EDGEWATER DESIGN GROUP, LLC.

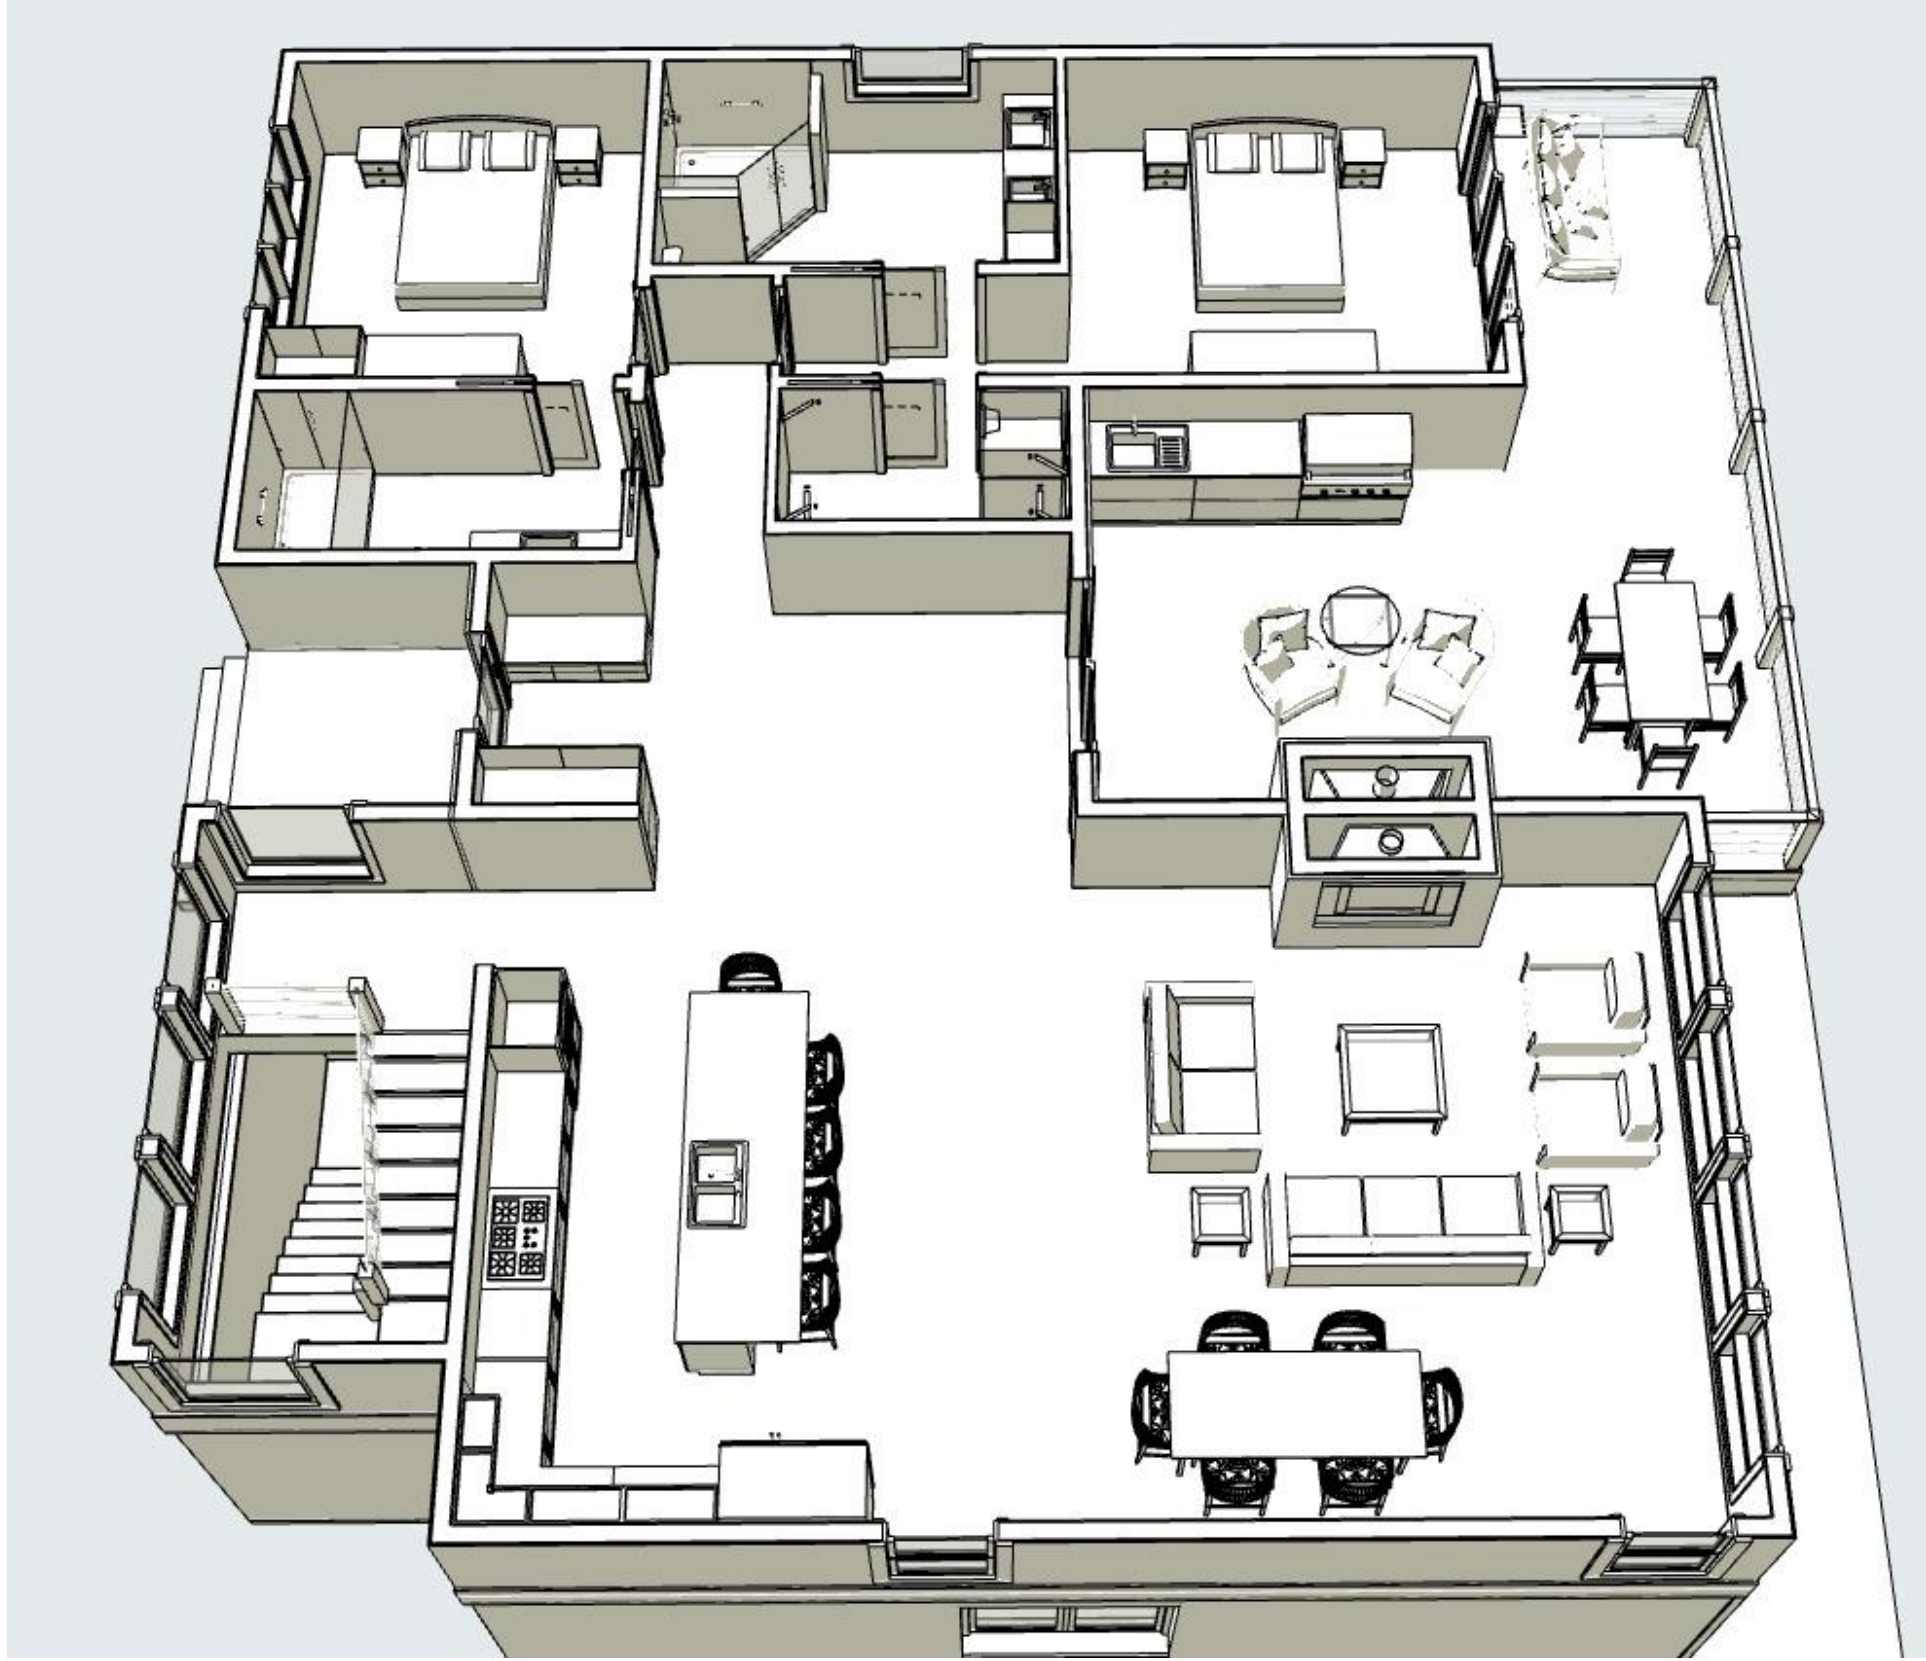

MAIN LEVEL LAYOUT

SCALE: 1:100

LANDS END

FLOOR PLAN - LAYOUT PERSPECTIVE

EDGEWATER
DESIGN GROUP

301 E. MITCHELL STREET
PETOSKEY, MICHIGAN 49770
(231) 348-0497

THIS DRAWING IS CONSIDERED PROPRIETARY PRODUCT OF
EDGEWATER DESIGN GROUP, LLC. IT IS NOT TO BE USED
OR REPRODUCED IN ANY MANNER UNLESS AUTHORIZED IN
WRITING BY EDGEWATER DESIGN GROUP, LLC.

1/15/2021